

EI-18259
①

Maps of Sunnyside Valley Pipeline Project at Grandview, WA

Ray E. Allamong to: christa.dean, russell.holter

08/11/2010 05:03 PM

Cc: aschmidt, "Mack H. Shumate"

History: This message has been forwarded.

2 attachments

 
Drainage Pipeline Map.pdf 20100810135218599.pdf

Donald Schramm, Assistant Manager - Engineering for the Sunnyside Valley Irrigation District (509-837-6980), supplied a three page PDF of maps showing the route of the pipeline at Grandview. The pages progress westbound, with the second page just happening to encompass the entire run of the pipeline on the UP right of way.

First, immediately below, UP combined pages one and two for overall perspective and attached RR mileposts to the eastern entry and western exit points. This comes at the expense of readability of some of the map notations, which is why we include the unedited three page version of the maps farther below as a second attachment. The pipeline travels southward along North Avenue B to enter the UP right of way and then turns westward along the northern portion of the right of way. It switches to the south side of the right of way after crossing Wine Country Road, then turns southward again to leave the right of way.

(See attached file: Drainage Pipeline Map.pdf)

The unedited maps - again, with a focus on page two - show the UP more clearly as bounded in yellow. The total length of pipe on the UP/ Wine Country Road right of way based on pipe engineering stations is about 1075 feet. Given the angles made by the pipe, the actual east to west traverse is by measured scale about 1050 feet. The western exit of the pipeline occurs near the pennant shaped notation 37A.

(See attached file: 20100810135218599.pdf)

Mr. Holter, we understand that you will give the final official view to Ms. Dean as to this area having been cleared regarding Section 106.


**

This message and any attachments contain information from Union Pacific which may be confidential and/or privileged. If you are not the intended recipient, be aware that any disclosure, copying, distribution or use of the contents of this message is strictly prohibited by law. If you receive this message in error, please contact the sender immediately and delete the message and any attachments.

**

(TWO SEPARATE PLAN PAGES WERE OVERLAYED TO CREATE THIS DRAINAGE PLAN UTILIZING UPRR RIGHT-OF-WAY.)
THE RED ENHANCED LINE IS THE DRAINAGE PIPELINE ON UPRR RIGHT-OF-WAY AND THE RIGHT-OF-WAY FOR WINE
COUNTRY ROAD. (APPROXIMATELY 1,075 FT.)

THE RED ARROWS SHOW THE MILEPOSTS FOR THE UPRR ABANDONED RIGHT-OF-WAY REQUIRED FOR THE DRAINAGE
PIPELINE.

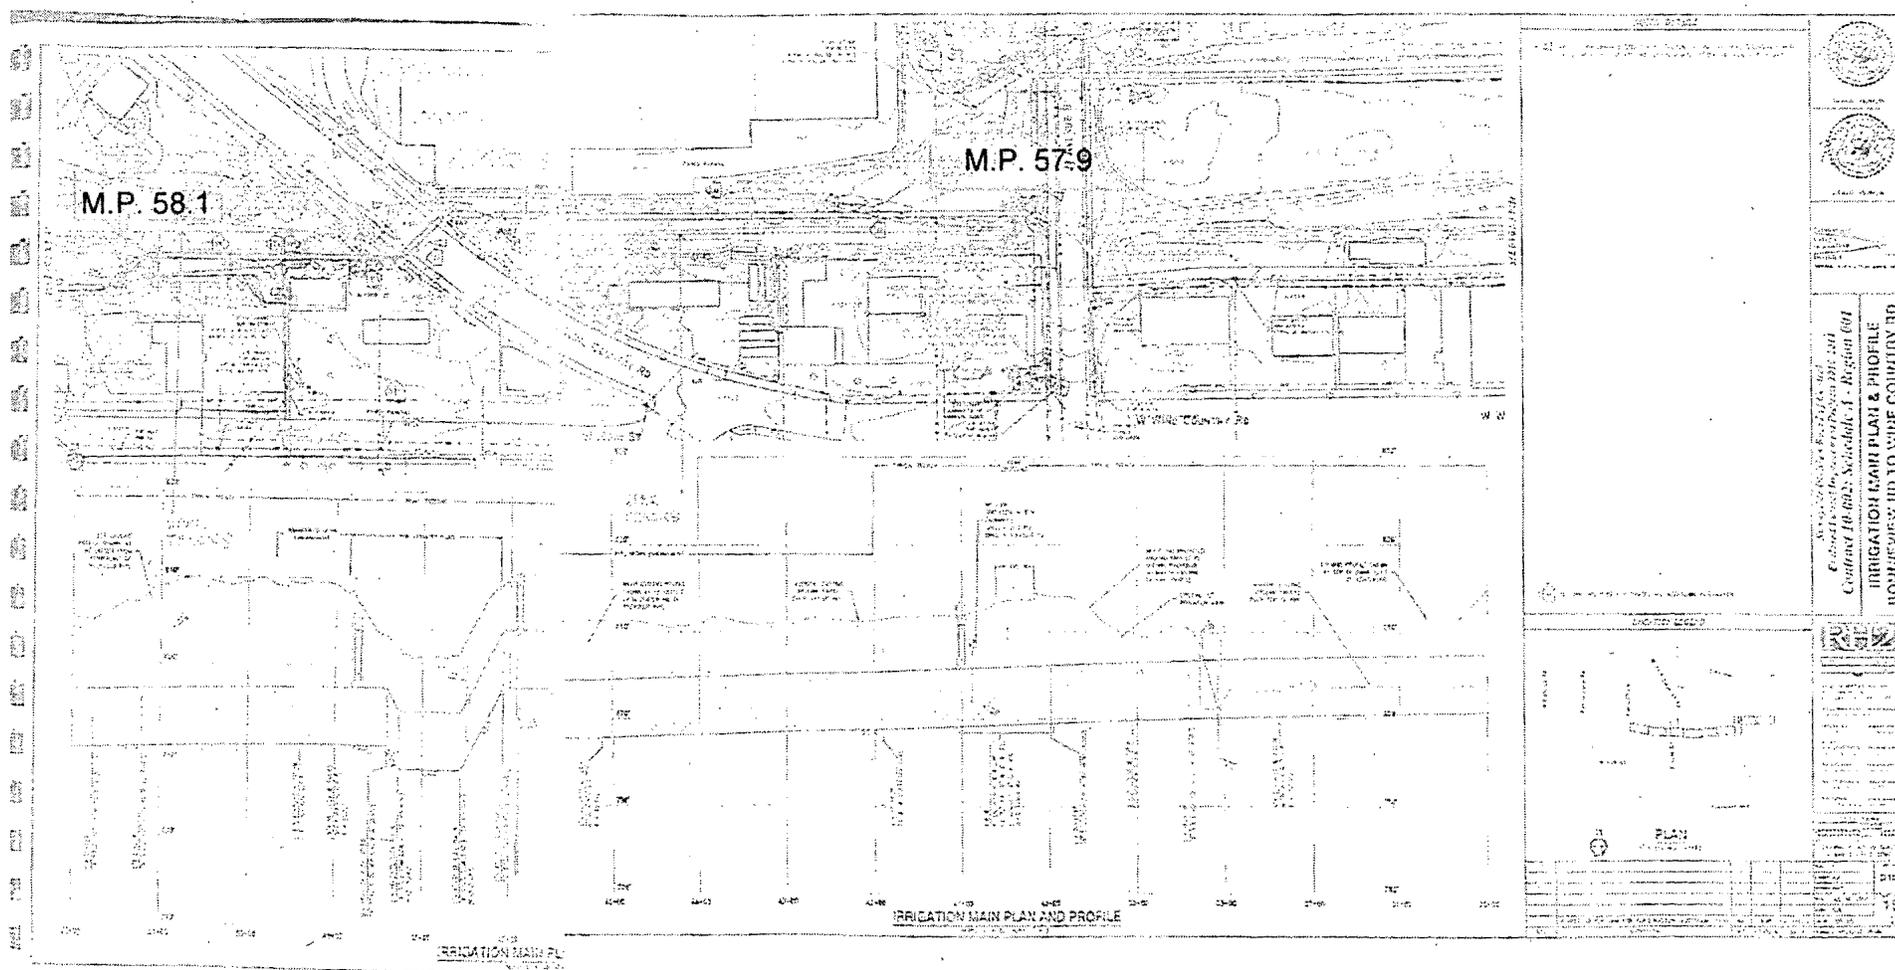



STATE OF CALIFORNIA
SUNNYSIDE DIVISION BOARD OF CONTROL
SUNNYSIDE
VALLEY
DISTRICT

IRRIGATION MAIN PLAN & PROFILE
Contract 10-002: Schedule A - Region 001
Enclaved Lateral Improvement Project 2010-2011

DATE	10/15/10
BY	...
SCALE	AS SHOWN
PROJECT NO.	10-002
DATE	10/15/10
BY	...
SCALE	AS SHOWN
PROJECT NO.	10-002

NOTES/DETAILS

1. CONTRACTOR SHALL VERIFY ALL EXISTING RECORDS AND FIELD SURVEY DATA FOR ACCURACY AND COMPLETENESS. ANY DISCREPANCIES SHALL BE REPORTED TO THE ENGINEER IMMEDIATELY.

2. CONTRACTOR SHALL MAINTAIN ACCESS TO ALL ADJACENT PROPERTIES AND UTILITIES AT ALL TIMES. ANY OBSTRUCTIONS SHALL BE REMOVED OR PROTECTED AS REQUIRED.

3. ALL CONSTRUCTION SHALL BE IN ACCORDANCE WITH THE LATEST EDITIONS OF THE CALIFORNIA STANDARD SPECIFICATIONS FOR HIGHWAY AND STRUCTURAL CONSTRUCTION.

4. THE CONTRACTOR SHALL BE RESPONSIBLE FOR OBTAINING ALL NECESSARY PERMITS AND APPROVALS FROM THE LOCAL JURISDICTIONS.

5. THE CONTRACTOR SHALL MAINTAIN ADEQUATE RECORDS OF ALL CONSTRUCTION ACTIVITIES, INCLUDING DAILY LOGS, MEETING MINUTES, AND PHOTOGRAPHS.




6. THE CONTRACTOR SHALL BE RESPONSIBLE FOR THE PROTECTION AND REPAIR OF ALL EXISTING UTILITIES AND STRUCTURES.

7. ALL MATERIALS AND WORKMANSHIP SHALL BE SUBJECT TO INSPECTION AND APPROVAL BY THE ENGINEER.

8. THE CONTRACTOR SHALL MAINTAIN ADEQUATE DRAINAGE AND EROSION CONTROL MEASURES THROUGHOUT THE CONSTRUCTION PERIOD.

9. THE CONTRACTOR SHALL BE RESPONSIBLE FOR THE PROTECTION AND REPAIR OF ALL EXISTING RECORDS AND FIELD SURVEY DATA.


10. THE CONTRACTOR SHALL MAINTAIN ADEQUATE RECORDS OF ALL CONSTRUCTION ACTIVITIES, INCLUDING DAILY LOGS, MEETING MINUTES, AND PHOTOGRAPHS.

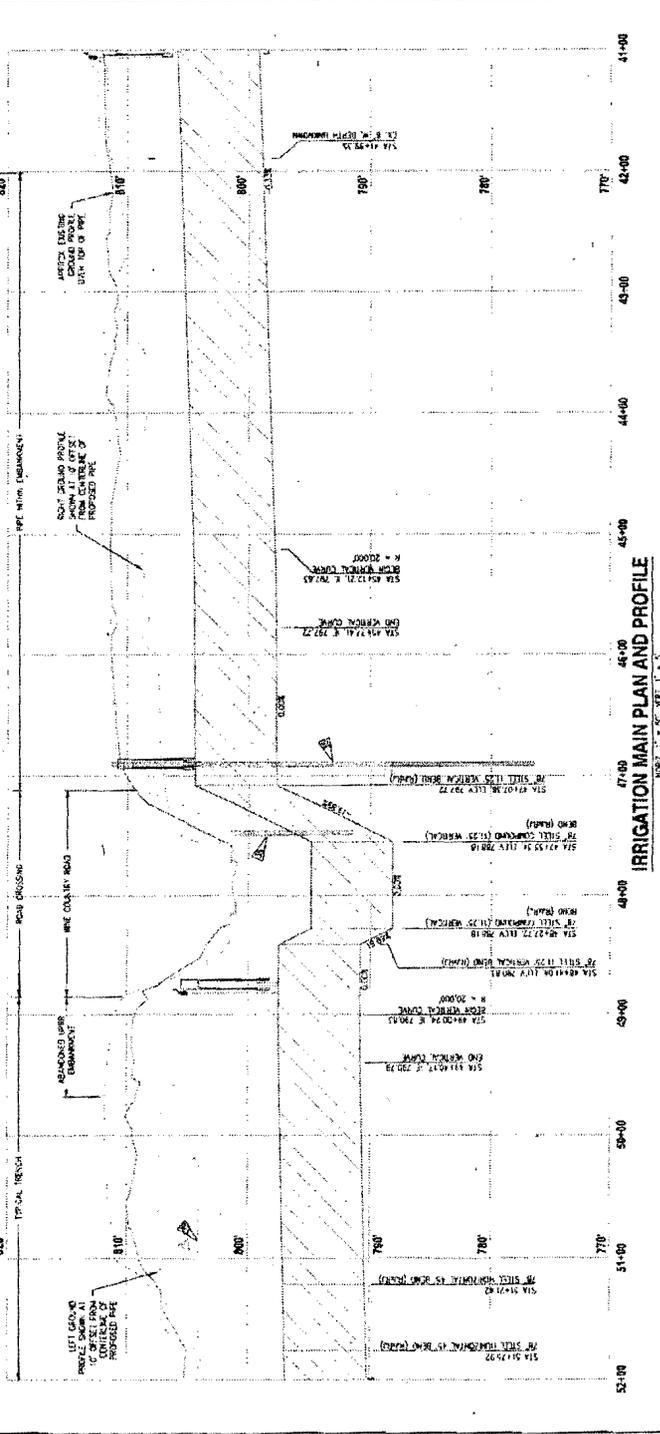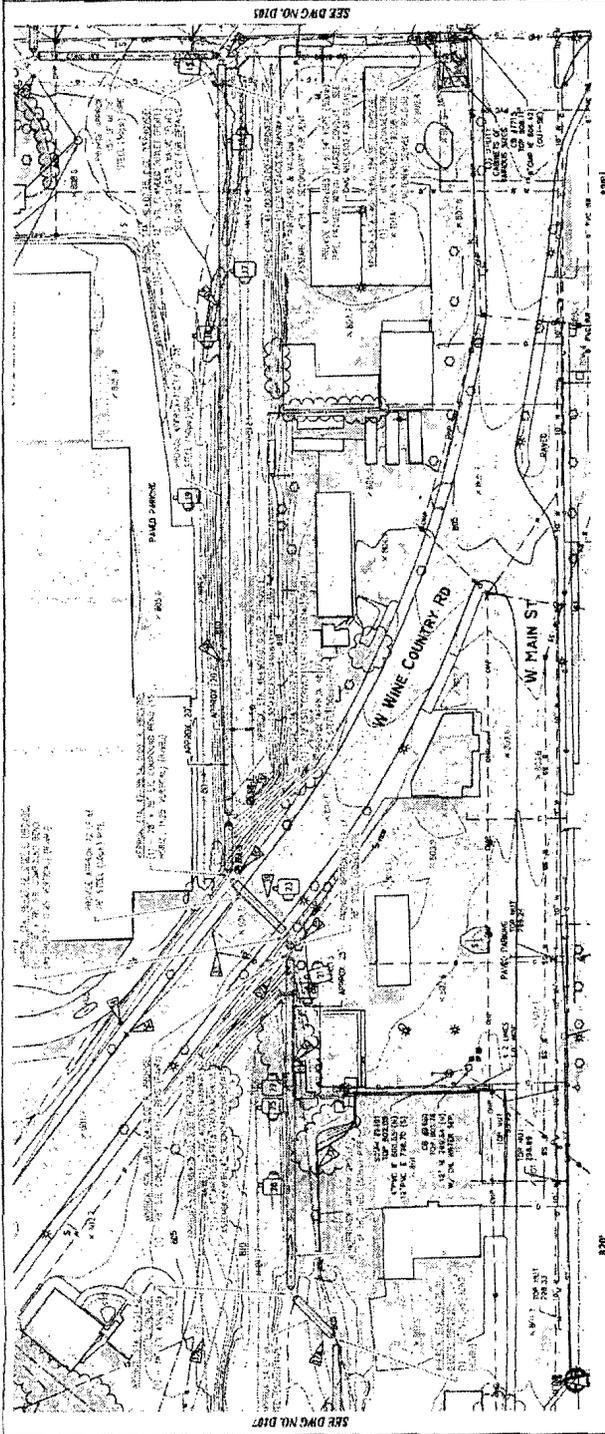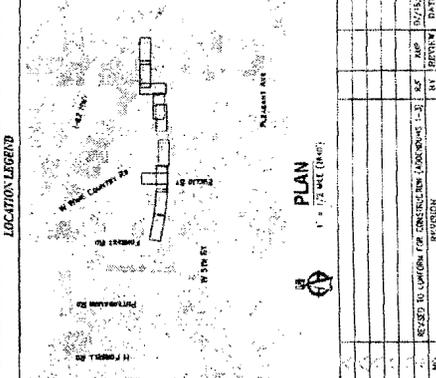

IRRIGATION MAIN PLAN AND PROFILE
SHEET 1 OF 3






Contract 10-002: Schedule A - Region 001
 Sunnyside Division Board of Control
 Enclosed Lateral Improvement Project 2010-2011
 WINE COUNTRY RD TO EUCLID ST

 

DATE: 06/19/78
 SHEET NO: 20
 PROJECT: IRRIGATION MAIN PLAN & PROFILE

NOTES/DETAILS

1. ALL WORK SHALL BE IN ACCORDANCE WITH THE SPECIFICATIONS AND STANDARDS AS REQUIRED BY THE LOCAL AGENCIES AND THE STATE OF CALIFORNIA.
2. THE CONTRACTOR SHALL BE RESPONSIBLE FOR OBTAINING ALL NECESSARY PERMITS AND APPROVALS FROM THE LOCAL AGENCIES AND THE STATE OF CALIFORNIA.
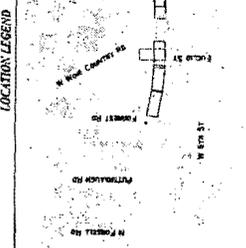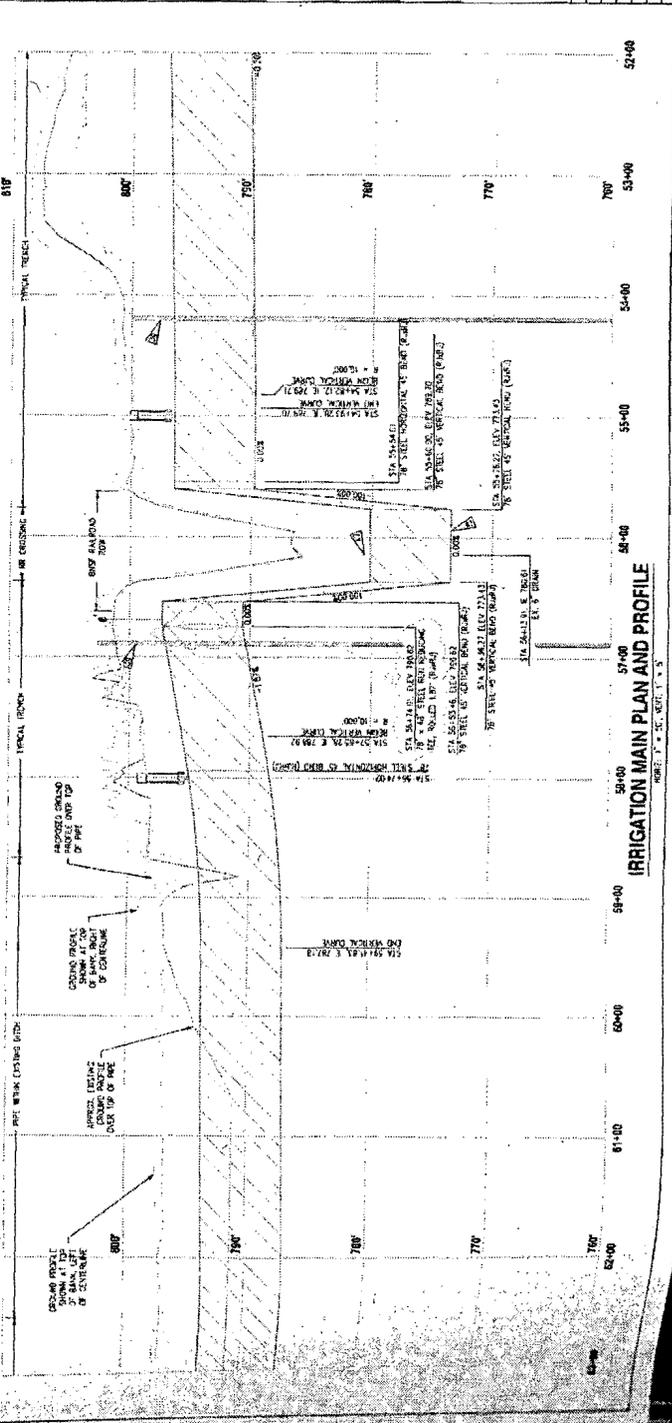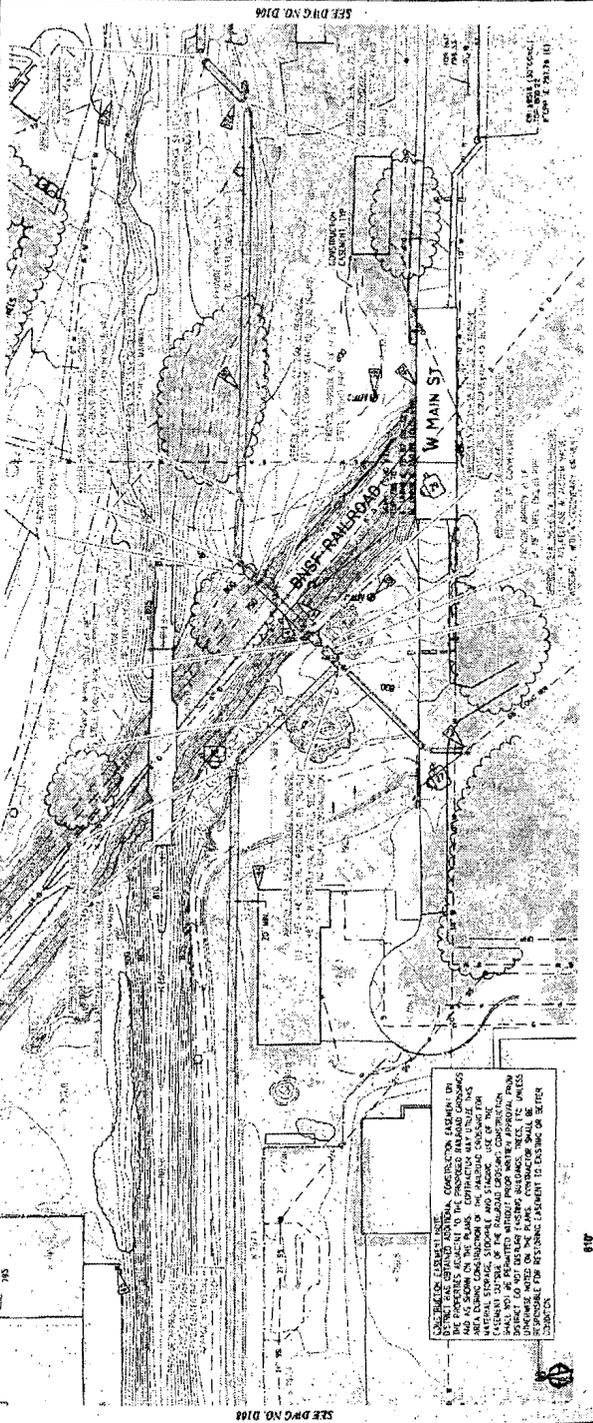

PLAN
 1" = 175' (PLAN)

NO.	REVISION	DATE
1	ISSUED TO CONTROL FOR CONSTRUCTION (PROPOSED) 1-3	6/27/78

IRRIGATION MAIN PLAN AND PROFILE
 SHEET 1 OF 15 (SEE SHEET 1-2)