


| No. | Order No. | Instrument | Date | Grantor | Grantee | Book | Page | Recorded | Remarks |
|------|------------------|------------|----------------|---|---------------------------|--------------|------|----------------|-------------------------|
| 1-25 | 4-17 | Deed | Aug. 1, 1866 | Stephen Marshall et ux. | N.P.R.R.Co. | J.T.D. 67 | 407 | Aug. 7, 1867 | |
| 4-22 | 4-19 | Deed | Mar. 28, 1868 | Jacob Drie et ux. | N.P.R.R.Co. | L.P. 24 | 75 | Apr. 9, 1868 | |
| 4-27 | Norris Street | Charter | | | | | | | |
| 4-28 | 4-18 | Deed | Apr. 25, 1868 | Oliver Parry et ux. | C. V. Weisheid (N.P.R.R.) | L.P.R. 25 | 377 | May 10, 1868 | |
| 4-28 | 4-18 | Deed | Oct. 22, 1863 | Seale D. Campbell et al. | N.P.R.R.Co. | W.C.P. 260 | 156 | Oct. 30, 1863 | |
| 4-29 | 4-18 | Deed | Mar. 20, 1868 | Samuel Gray et ux. | N.P.R.R.Co. | L.P.R. 26 | 78 | Apr. 9, 1868 | |
| 4-30 | 4-20 | Deed | May 25, 1869 | Oliver Parry et ux. | N.P.R.R.Co. | J.T.D. 252 | 176 | May 29, 1869 | |
| 4-30 | 4-20 | Deed | Sept. 24, 1868 | Charles K. Walter et ux. | N.P.R.R.Co. | W.C.P. 1087 | 49 | Sept. 29, 1868 | |
| 4-31 | 4-21 | Deed | May 21, 1869 | Oliver Parry et ux. | N.P.R.R.Co. | J.T.D. 252 | 184 | May 29, 1869 | Part not in N.P.R. use. |
| 4-31 | 4-21 | Deed | Oct. 31, 1894 | Provident Life & Trust Co. et al. | N.P.R.R.Co. | W.C.P. 253 | 154 | Nov. 10, 1894 | |
| 4-32 | 4-22 | Deed | Oct. 31, 1898 | Peter Lyle (Sheriff) | N.P.R.R.Co. | Common Pleas | 494 | Oct. 31, 1898 | |
| 4-32 | 4-22 | Deed | Apr. 29, 1897 | Penn. Co. for Ins. on Lives & Granting Annuities Trustees | N.P.R.R.Co. | Court | 25 | May 7, 1897 | |
| 4-33 | Diamond Street | Charter | | | | | | | |
| 4-34 | American Street | Charter | | | | | | | |
| 4-35 | Susquehanna Ave. | Charter | | | | | | | |

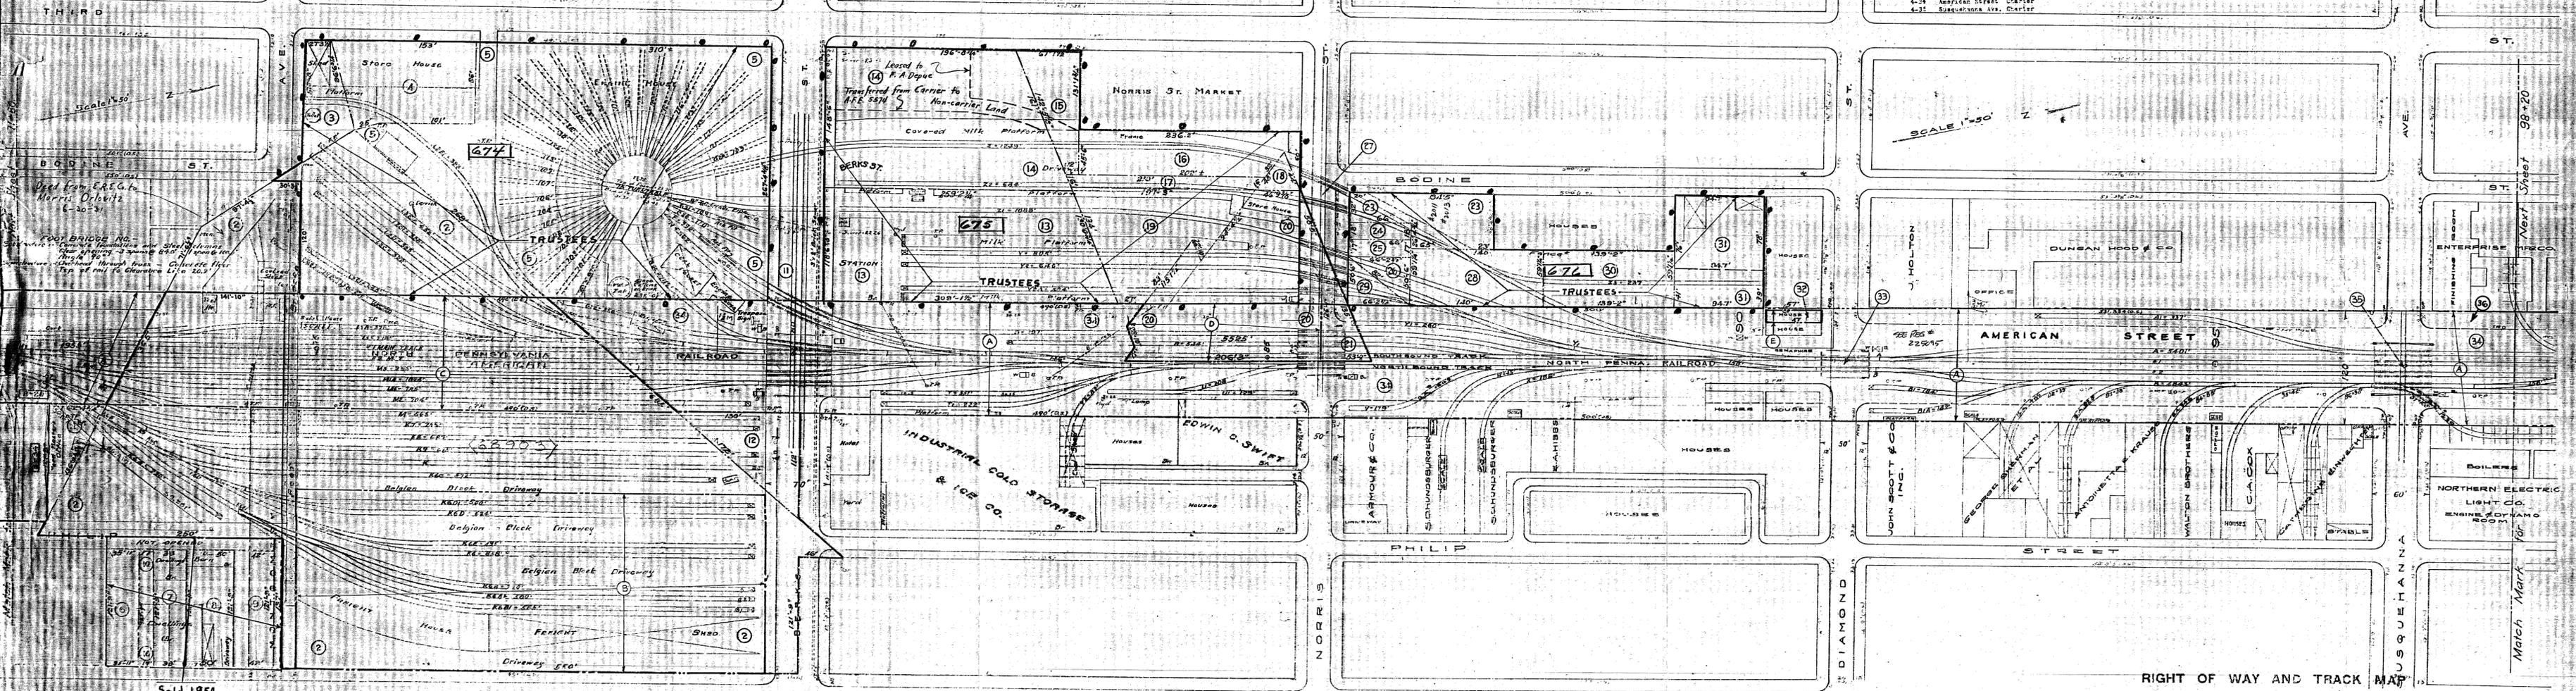

| PCL. NO. | GRANTOR | GRANTEE | KIND OF INSTR. | DATE OF INSTR. | CASE NO. | BOX | AREA | REMARKS |
|----------|---------|---------------------|----------------|----------------|----------|-----------|------------|--|
| A. | C.R.C. | City of Phila., Pa. | G.C. Deed | Jun. 28, 1878. | 65172 | RSP-5-926 | 2.149 Ac.± | Operating rights. See papers, 1st Pcl. |
| B. | " | " | " | " | 65172 | " | 1.400 Ac.± | Part of Pcl. A above. See papers, 2nd Pcl. |
| C. | " | " | " | " | " | " | 0.277 Ac.± | " |
| D. | " | " | " | " | " | " | 0.015 Ac.± | " |
| E. | " | " | " | " | " | " | " | " |

SHEET NO. 4 OF 1-112 OF THE NORTH PENNSYLVANIA RAILROAD FROM SURVEY STATION 71+80 TO SURVEY STATION 98+20
 SCALE: 1 INCH = 50 FEET
 JUNE 30, 1917
 DEPARTMENT OF VALUATION
 TERMINAL BUILDING, PHILADELPHIA
 LAND REVISED
 TO DEC 31, 1922
 ENGINEER
 STATION 71+80 TO STATION 98+20
 0000400
 V 18 P
 4
 V 17 P 57 VS 818 LC 0301 MP 1-4-19

0301020
 V.B.P.
 14