


No.	Class. No.	Instrument	Date	Grantor	Grantee	Book	Page	Recorded	Date	Remarks
2-1		Cornstown Ave.	Charter							
2-1		Laurel Street	Charter							
2-2		Laurel Street	Agreement	July 11, 1871	City of Philadelphia					N.P.R.R. Co. Relates to paving of Street.
2-3		Pollard Street	Charter							
2-4		New Market Street	Charter							Relates to paving of Street.
2-5		Hancock Street	Charter							
2-6		Allen Street	Charter							
2-7		Second Street	Charter							
2-8		Clarend Ave.	Charter							
2-9		Cadwallder Street	Charter							
2-10		Intersection of Second & Cadwallder Streets	Charter							

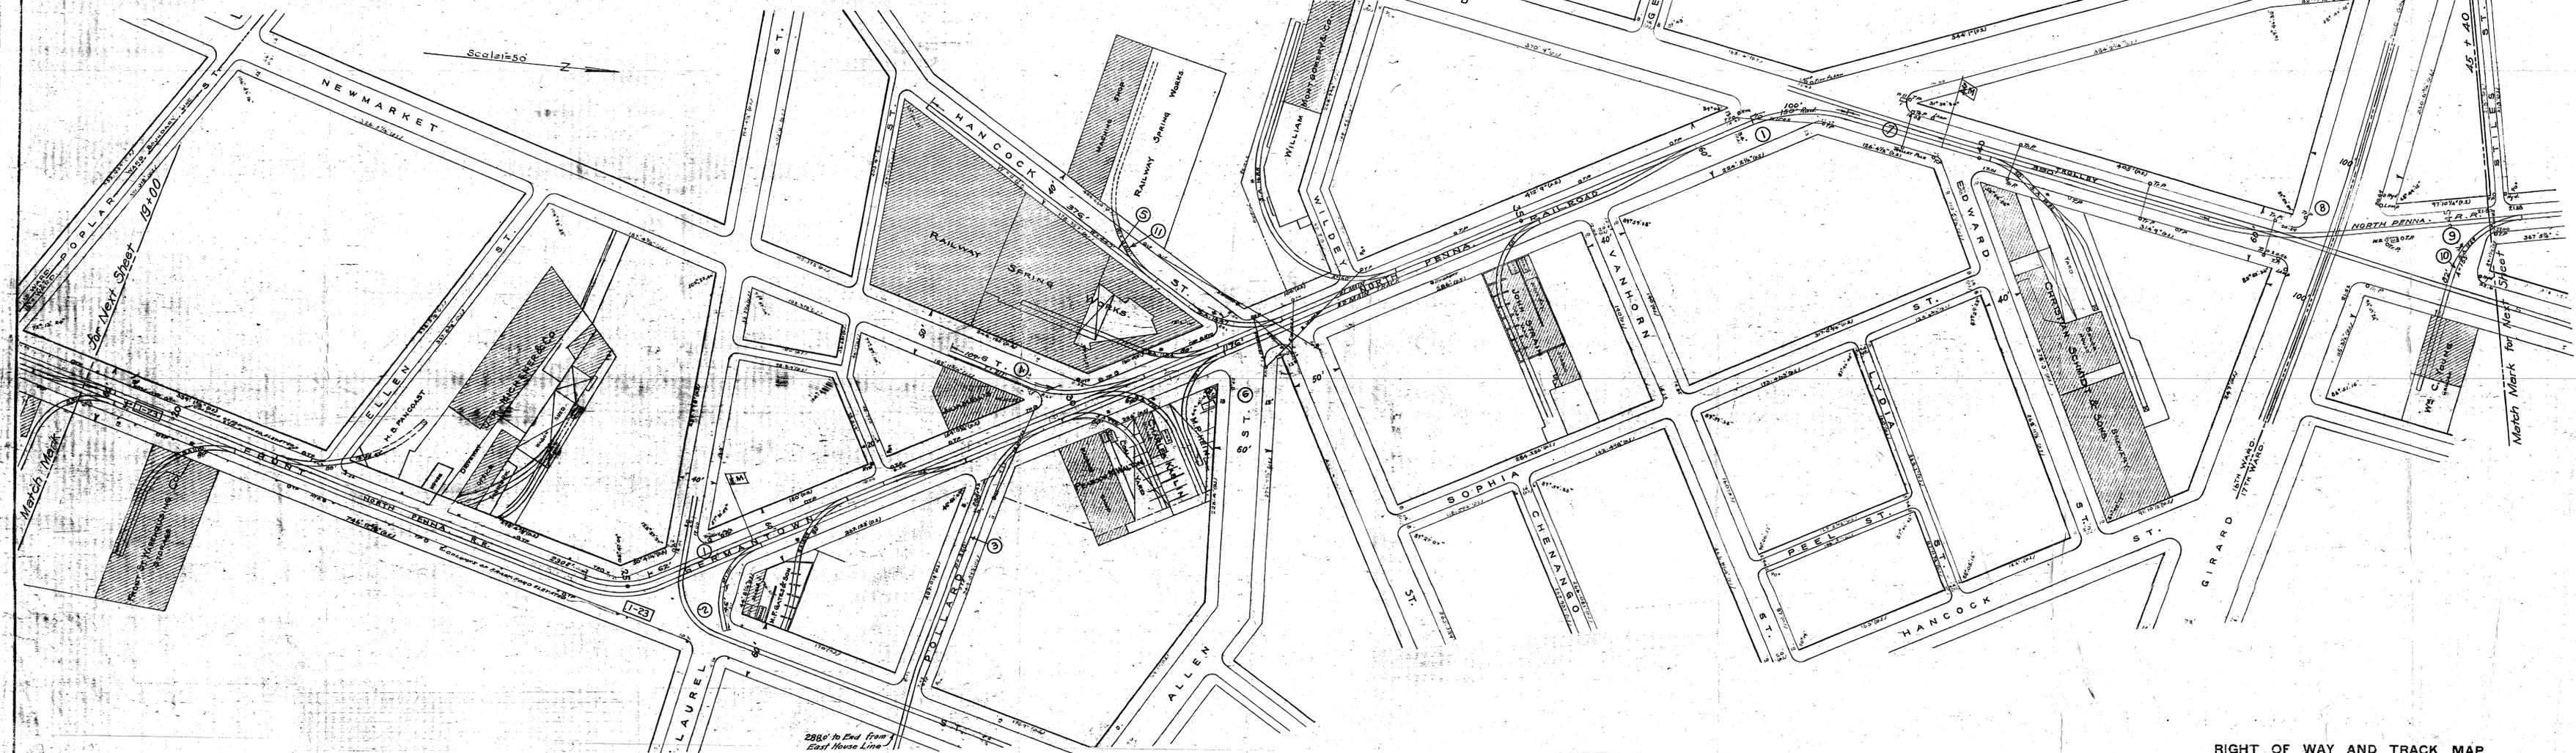

RIGHT OF WAY AND TRACK MAP

NORTH PENNSYLVANIA RAILROAD

OPERATED BY

PHILADELPHIA AND READING RAILWAY

STATION 19+00 TO STATION 45+40

SCALE: 1 INCH = 50 FEET

JUNE 30, 1917

DEPARTMENT OF VALUATION  
TERMINAL BUILDING, PHILADELPHIA

LAND REVISED  
TO DEC. 31, 1933

SHEET NO. 2 OF 1-112 OF THE NORTH PENNSYLVANIA  
RAILROAD FROM SURVEY STATION 19+00 TO SURVEY  
STATION 45+45

*E. J. Allen*  
ENGINEER

VS8118 LC 0301 MP 0.4-0.9

0301018

V.18P  
2

PH  
0000200

V.18P  
2